



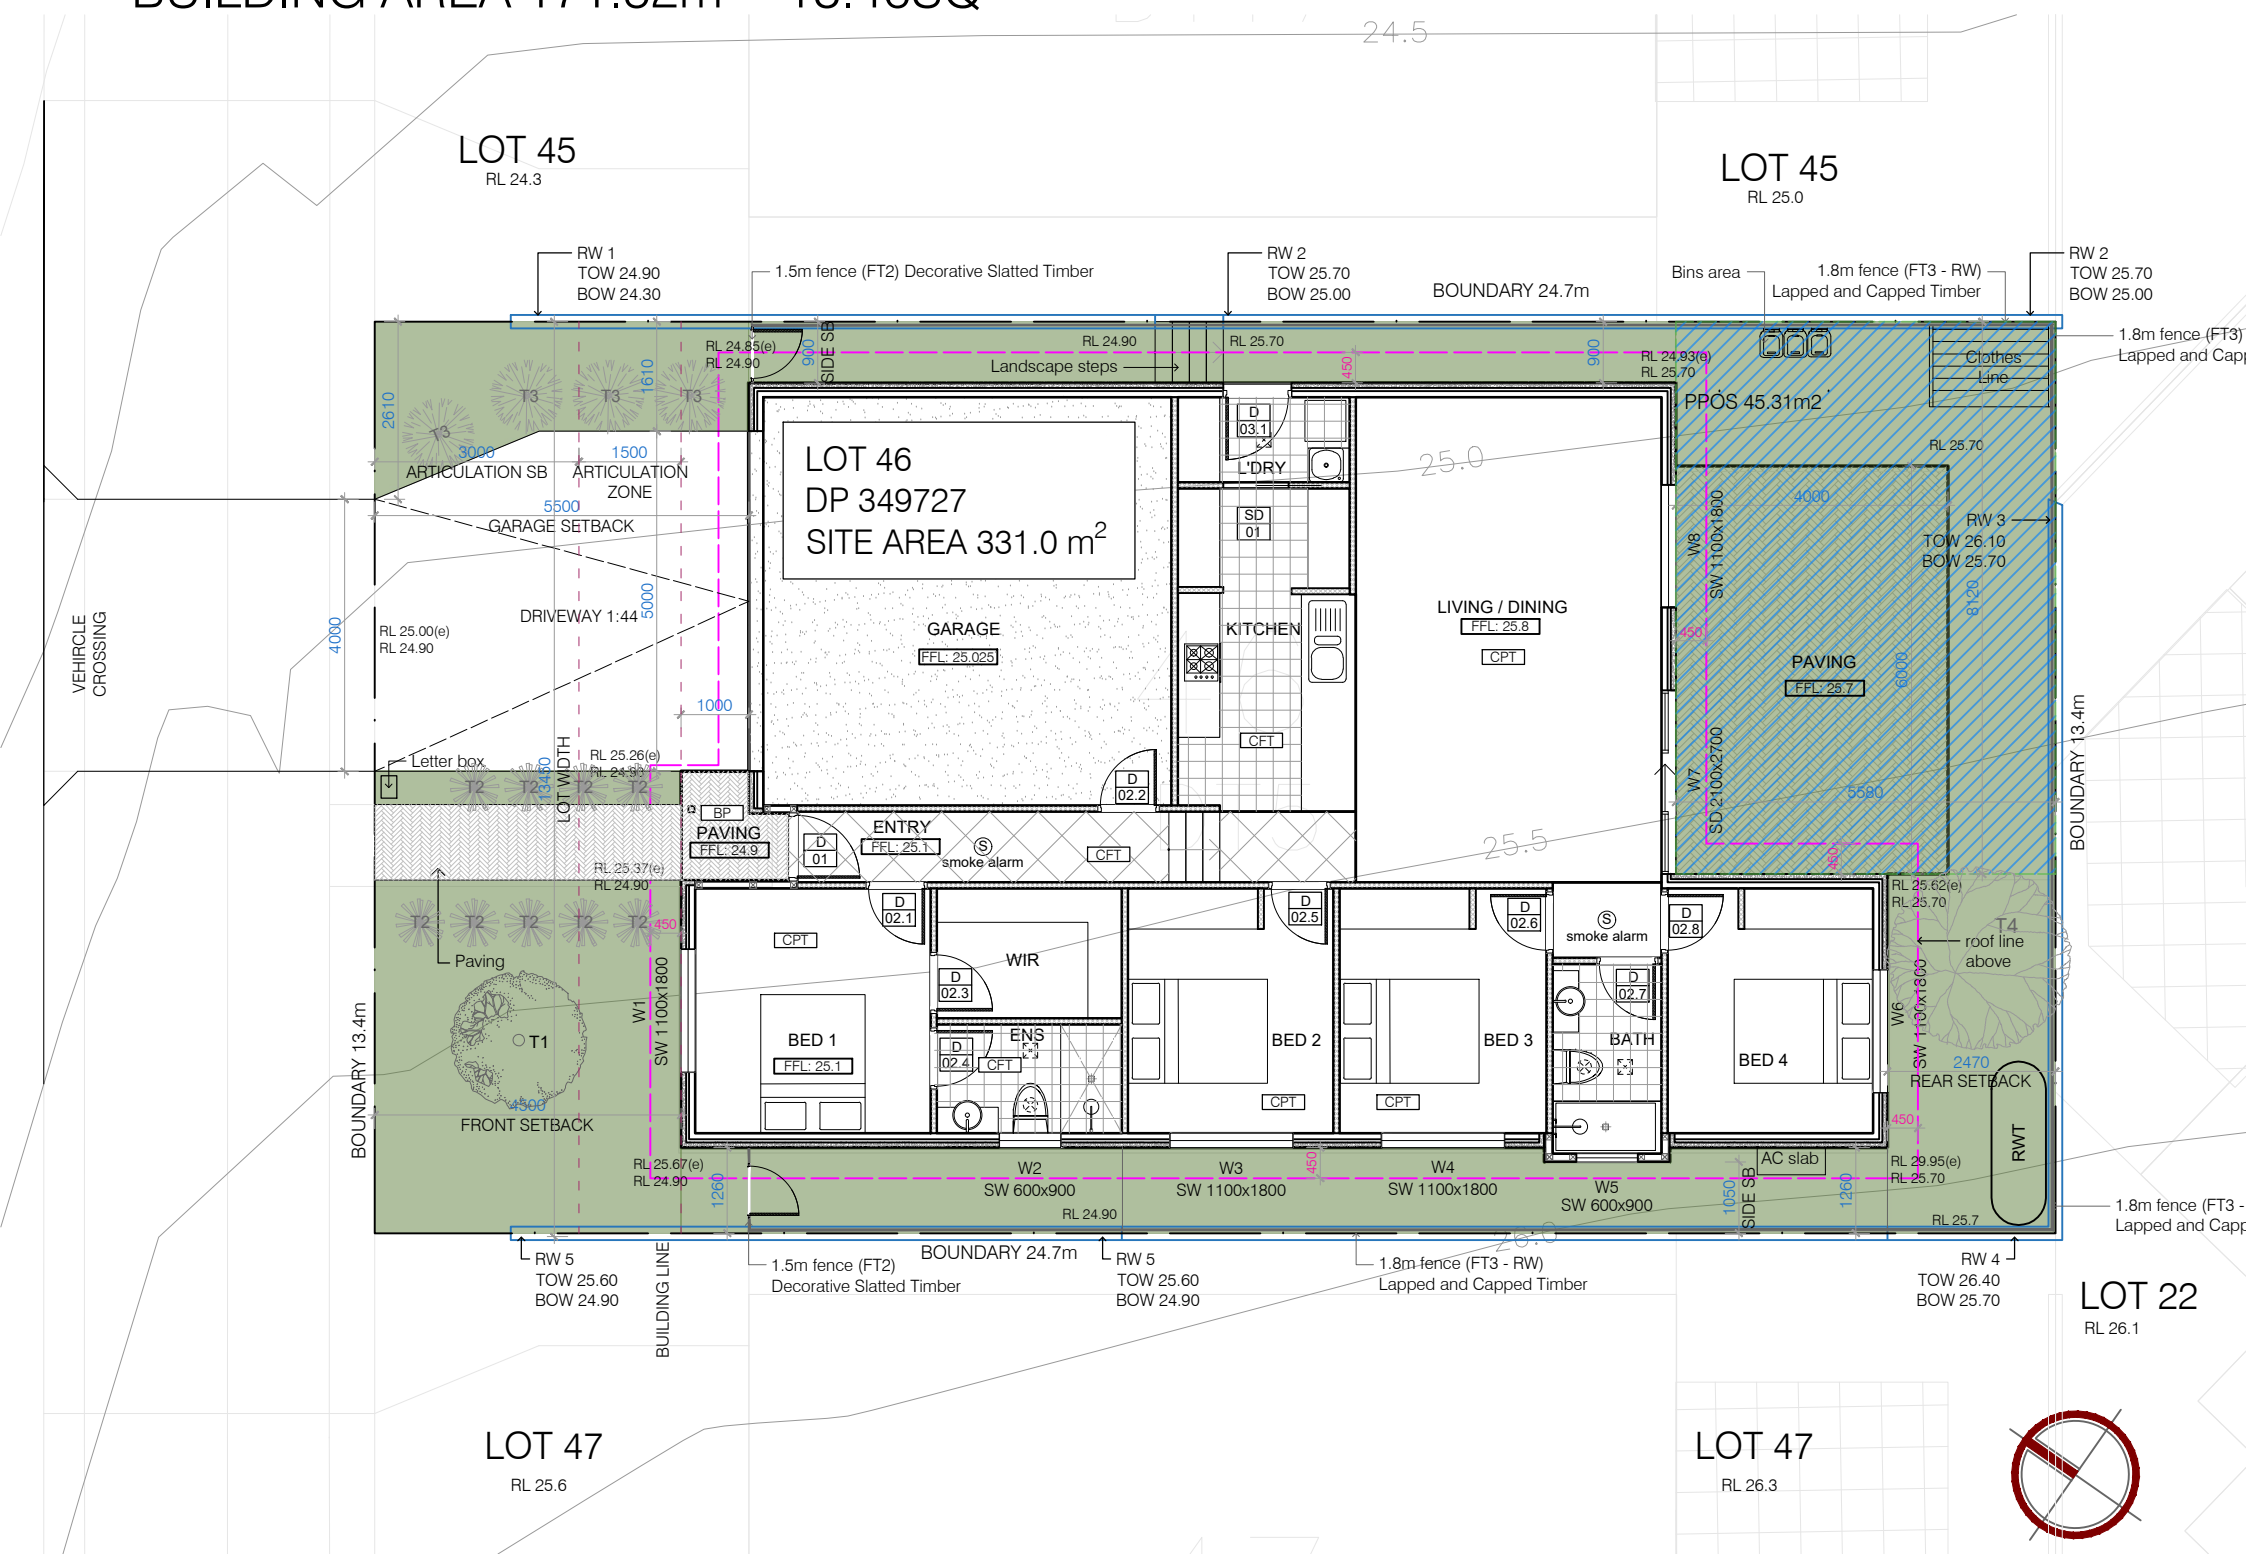


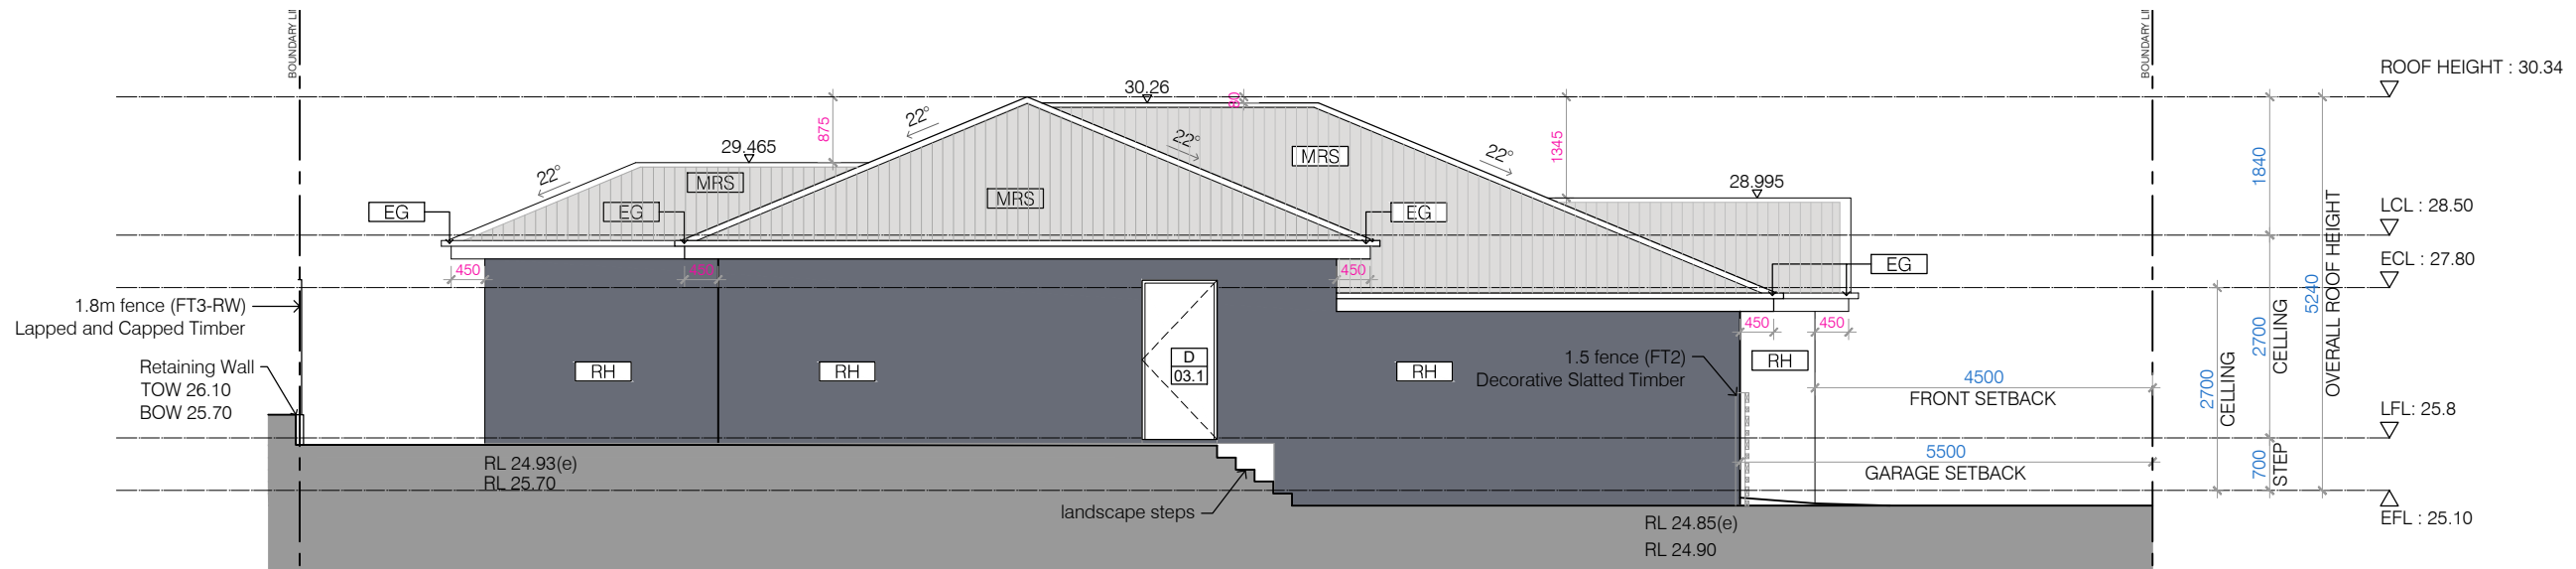


1 SOUTH WEST ELEVATION
scale 1:100



2 NORTH EAST ELEVATION
scale 1:100

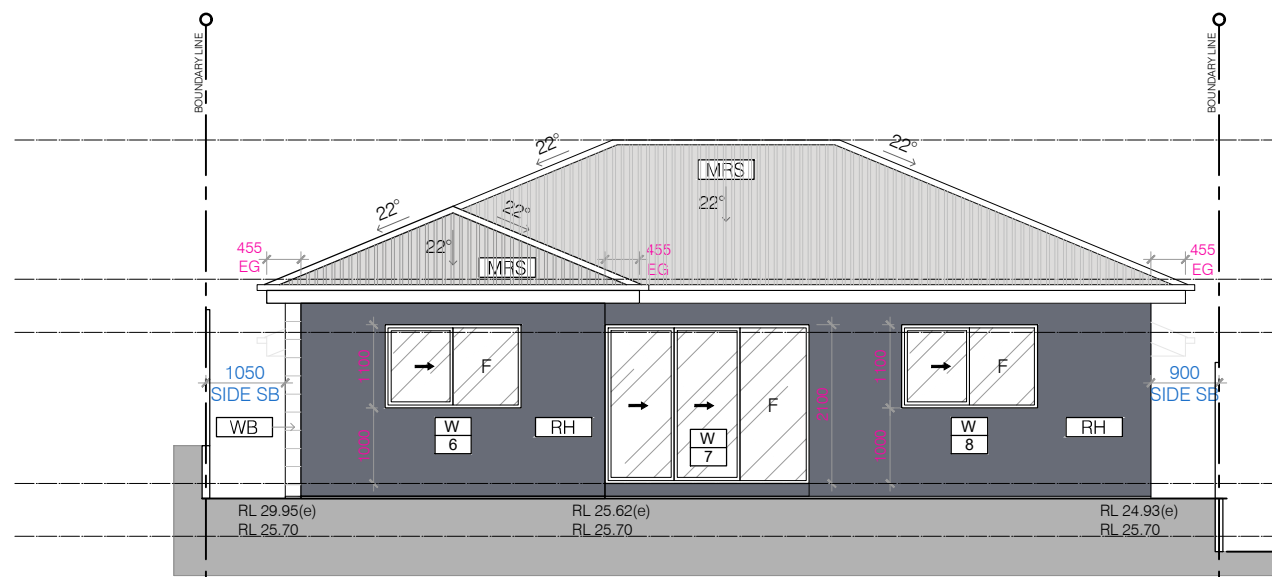

3 SOUTH EAST ELEVATION
scale 1:100

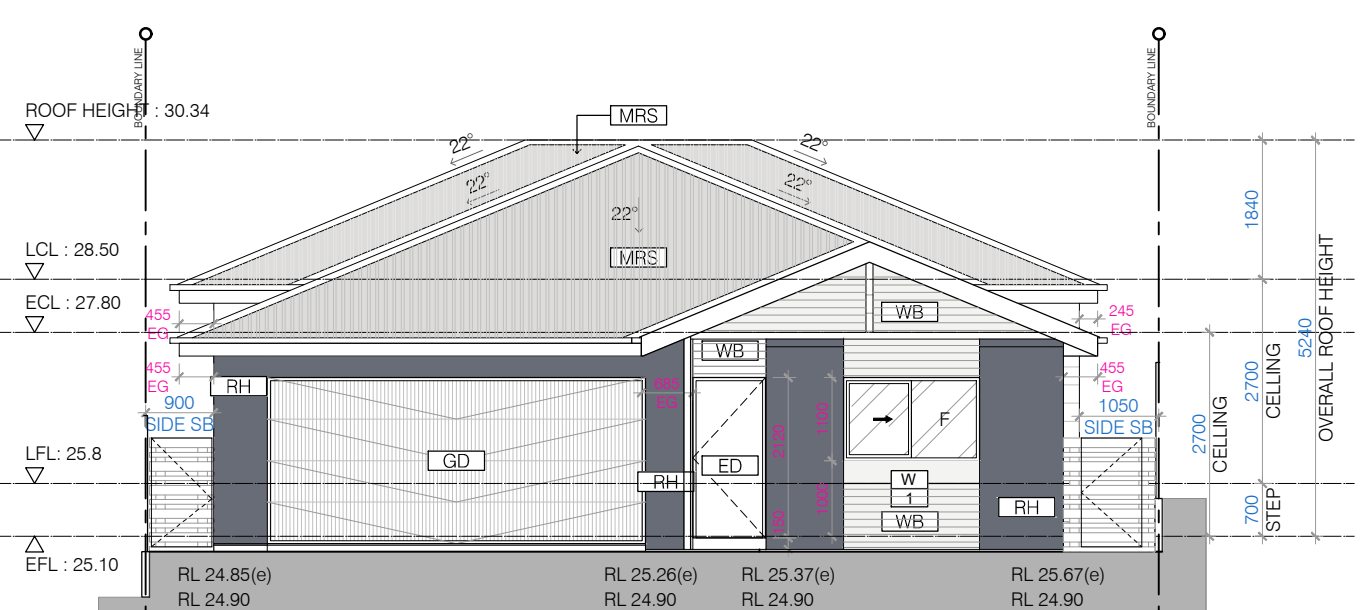

4 NORTH WEST ELEVATION
scale 1:100