



LOT 22 NEW ROAD 2,
WARNERVALE, NSW 2259

SITE AREA: 421.2 m²

BUILDING AREA 194.0m²~20.9SQ



4




2




2




1 EAST ELEVATION
scale 1:100

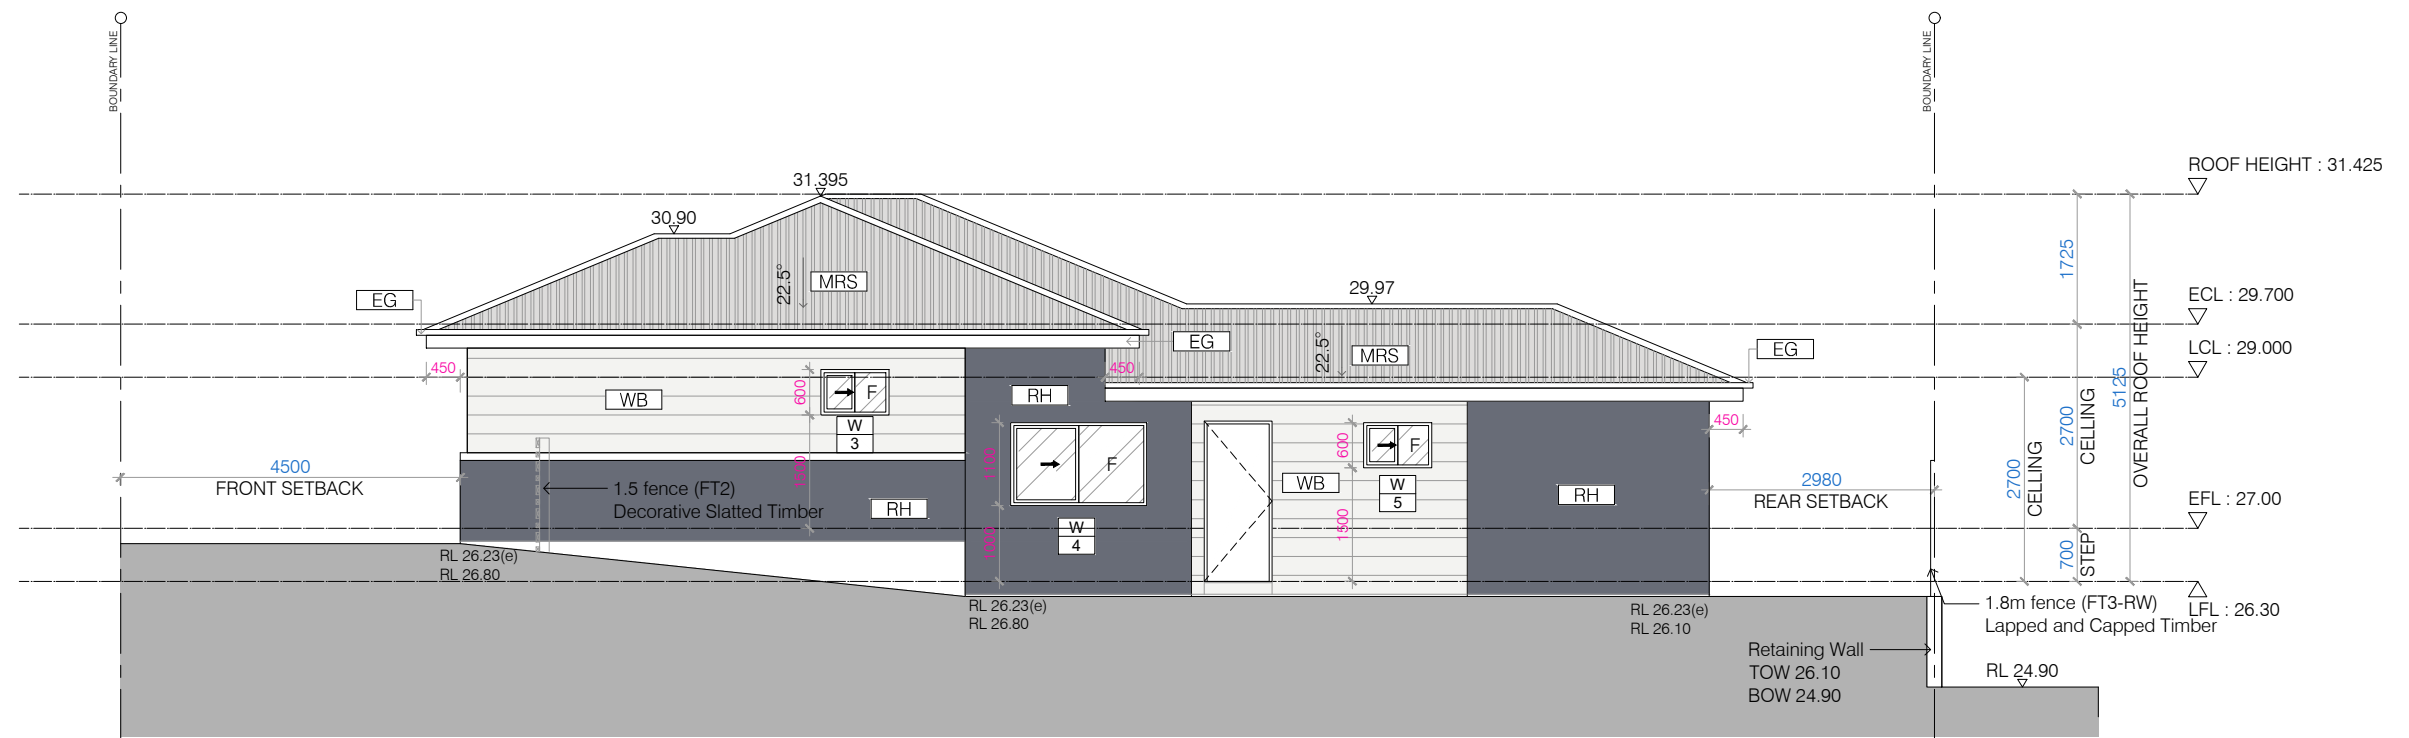

2 WEST ELEVATION
scale 1:100

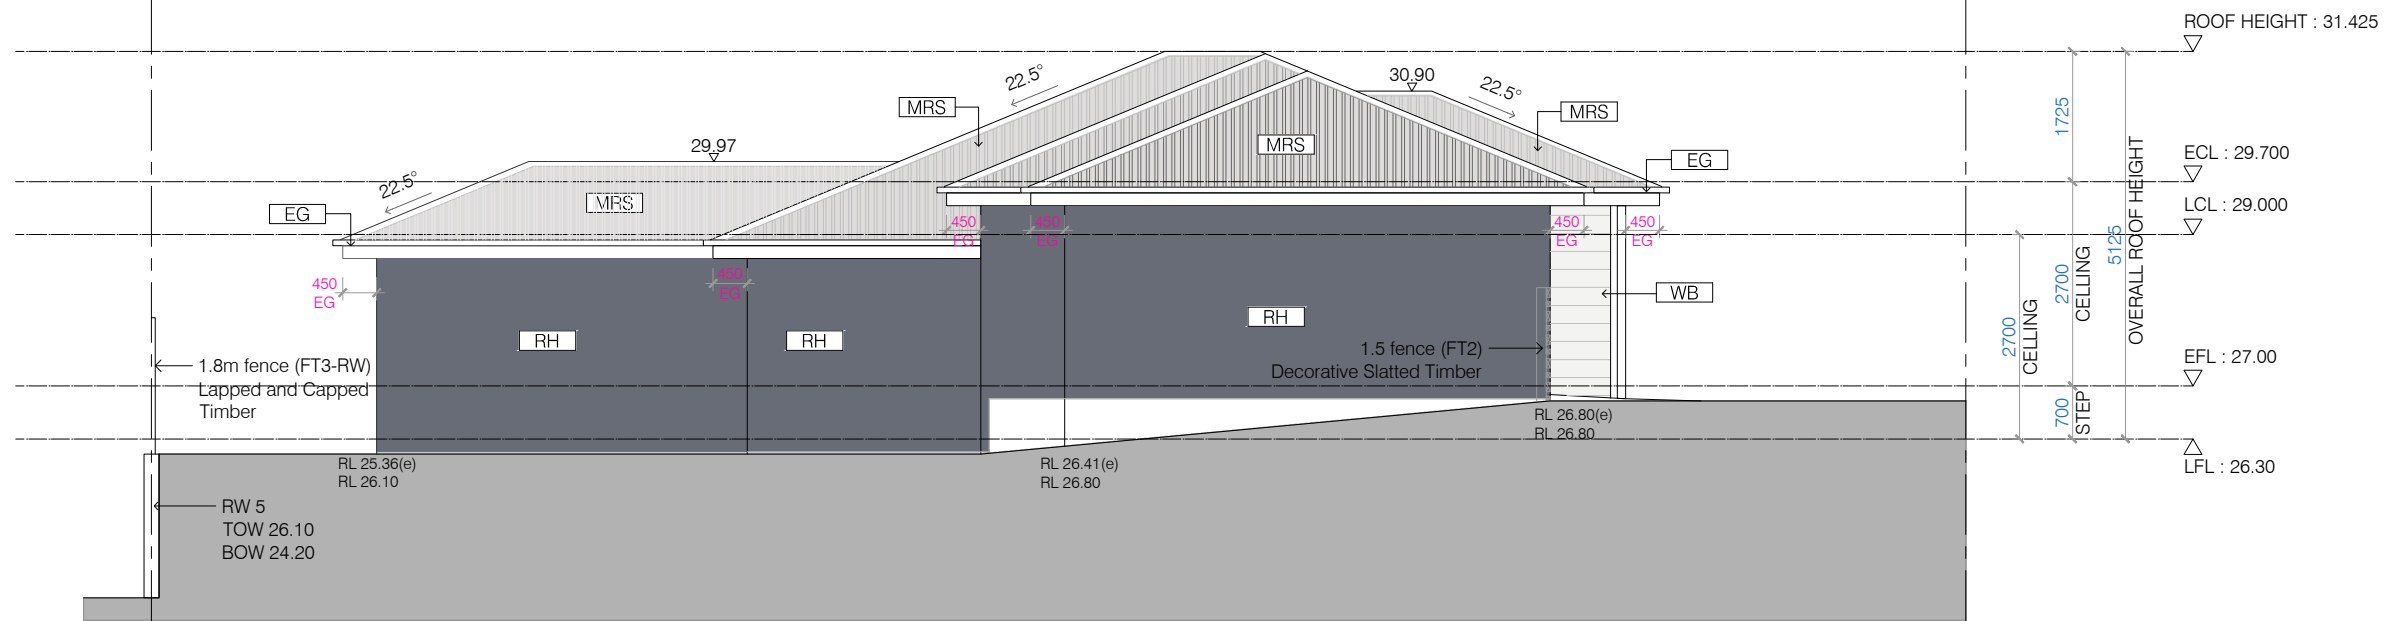

3 SOUTH ELEVATION
scale 1:100

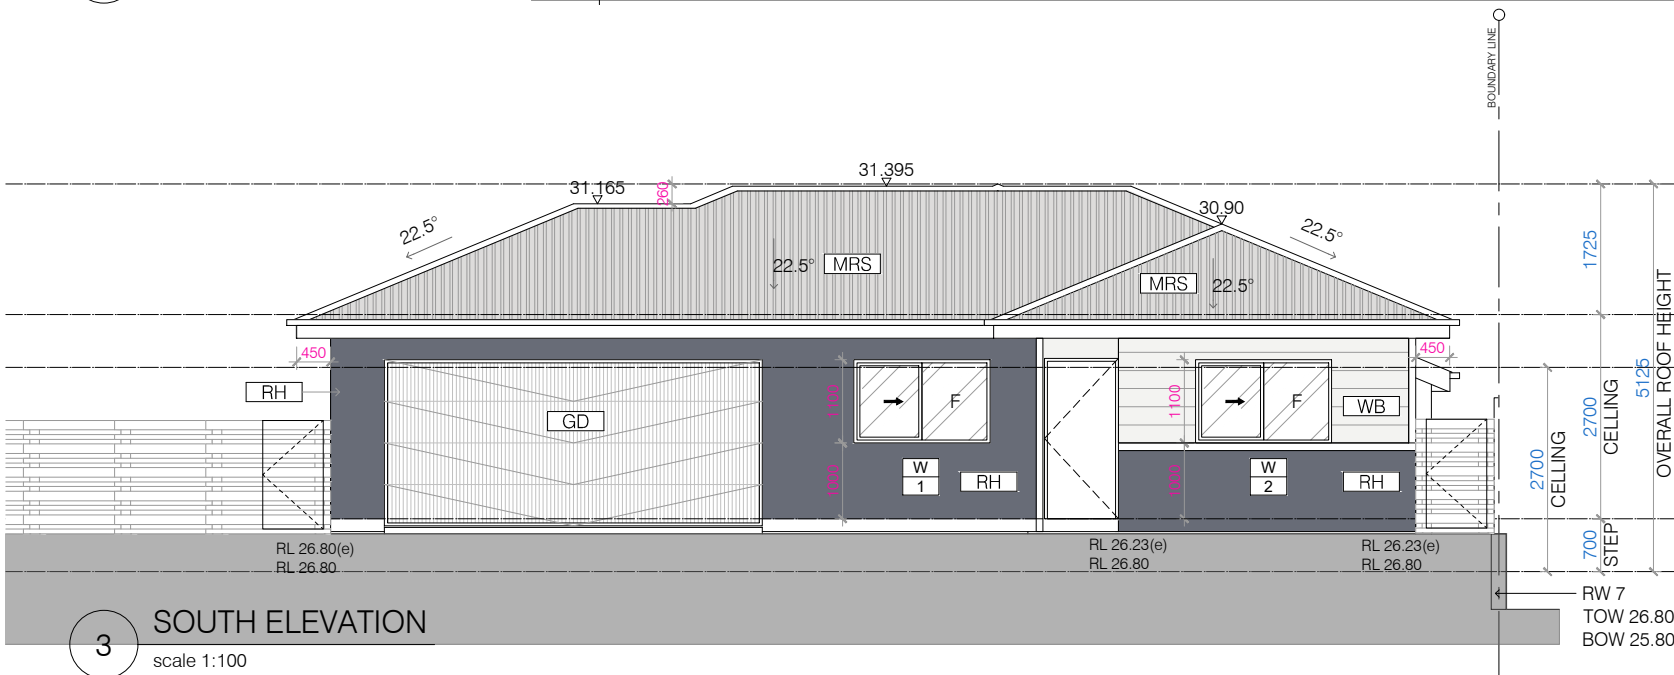

4 NORTH ELEVATION
scale 1:100

