



LOT 48 NIKKO ROAD,
WARNERVALE, NSW 2259

SITE AREA: 450.0 m²

BUILDING AREA 207.92m²~22.38SQ




4




2




2

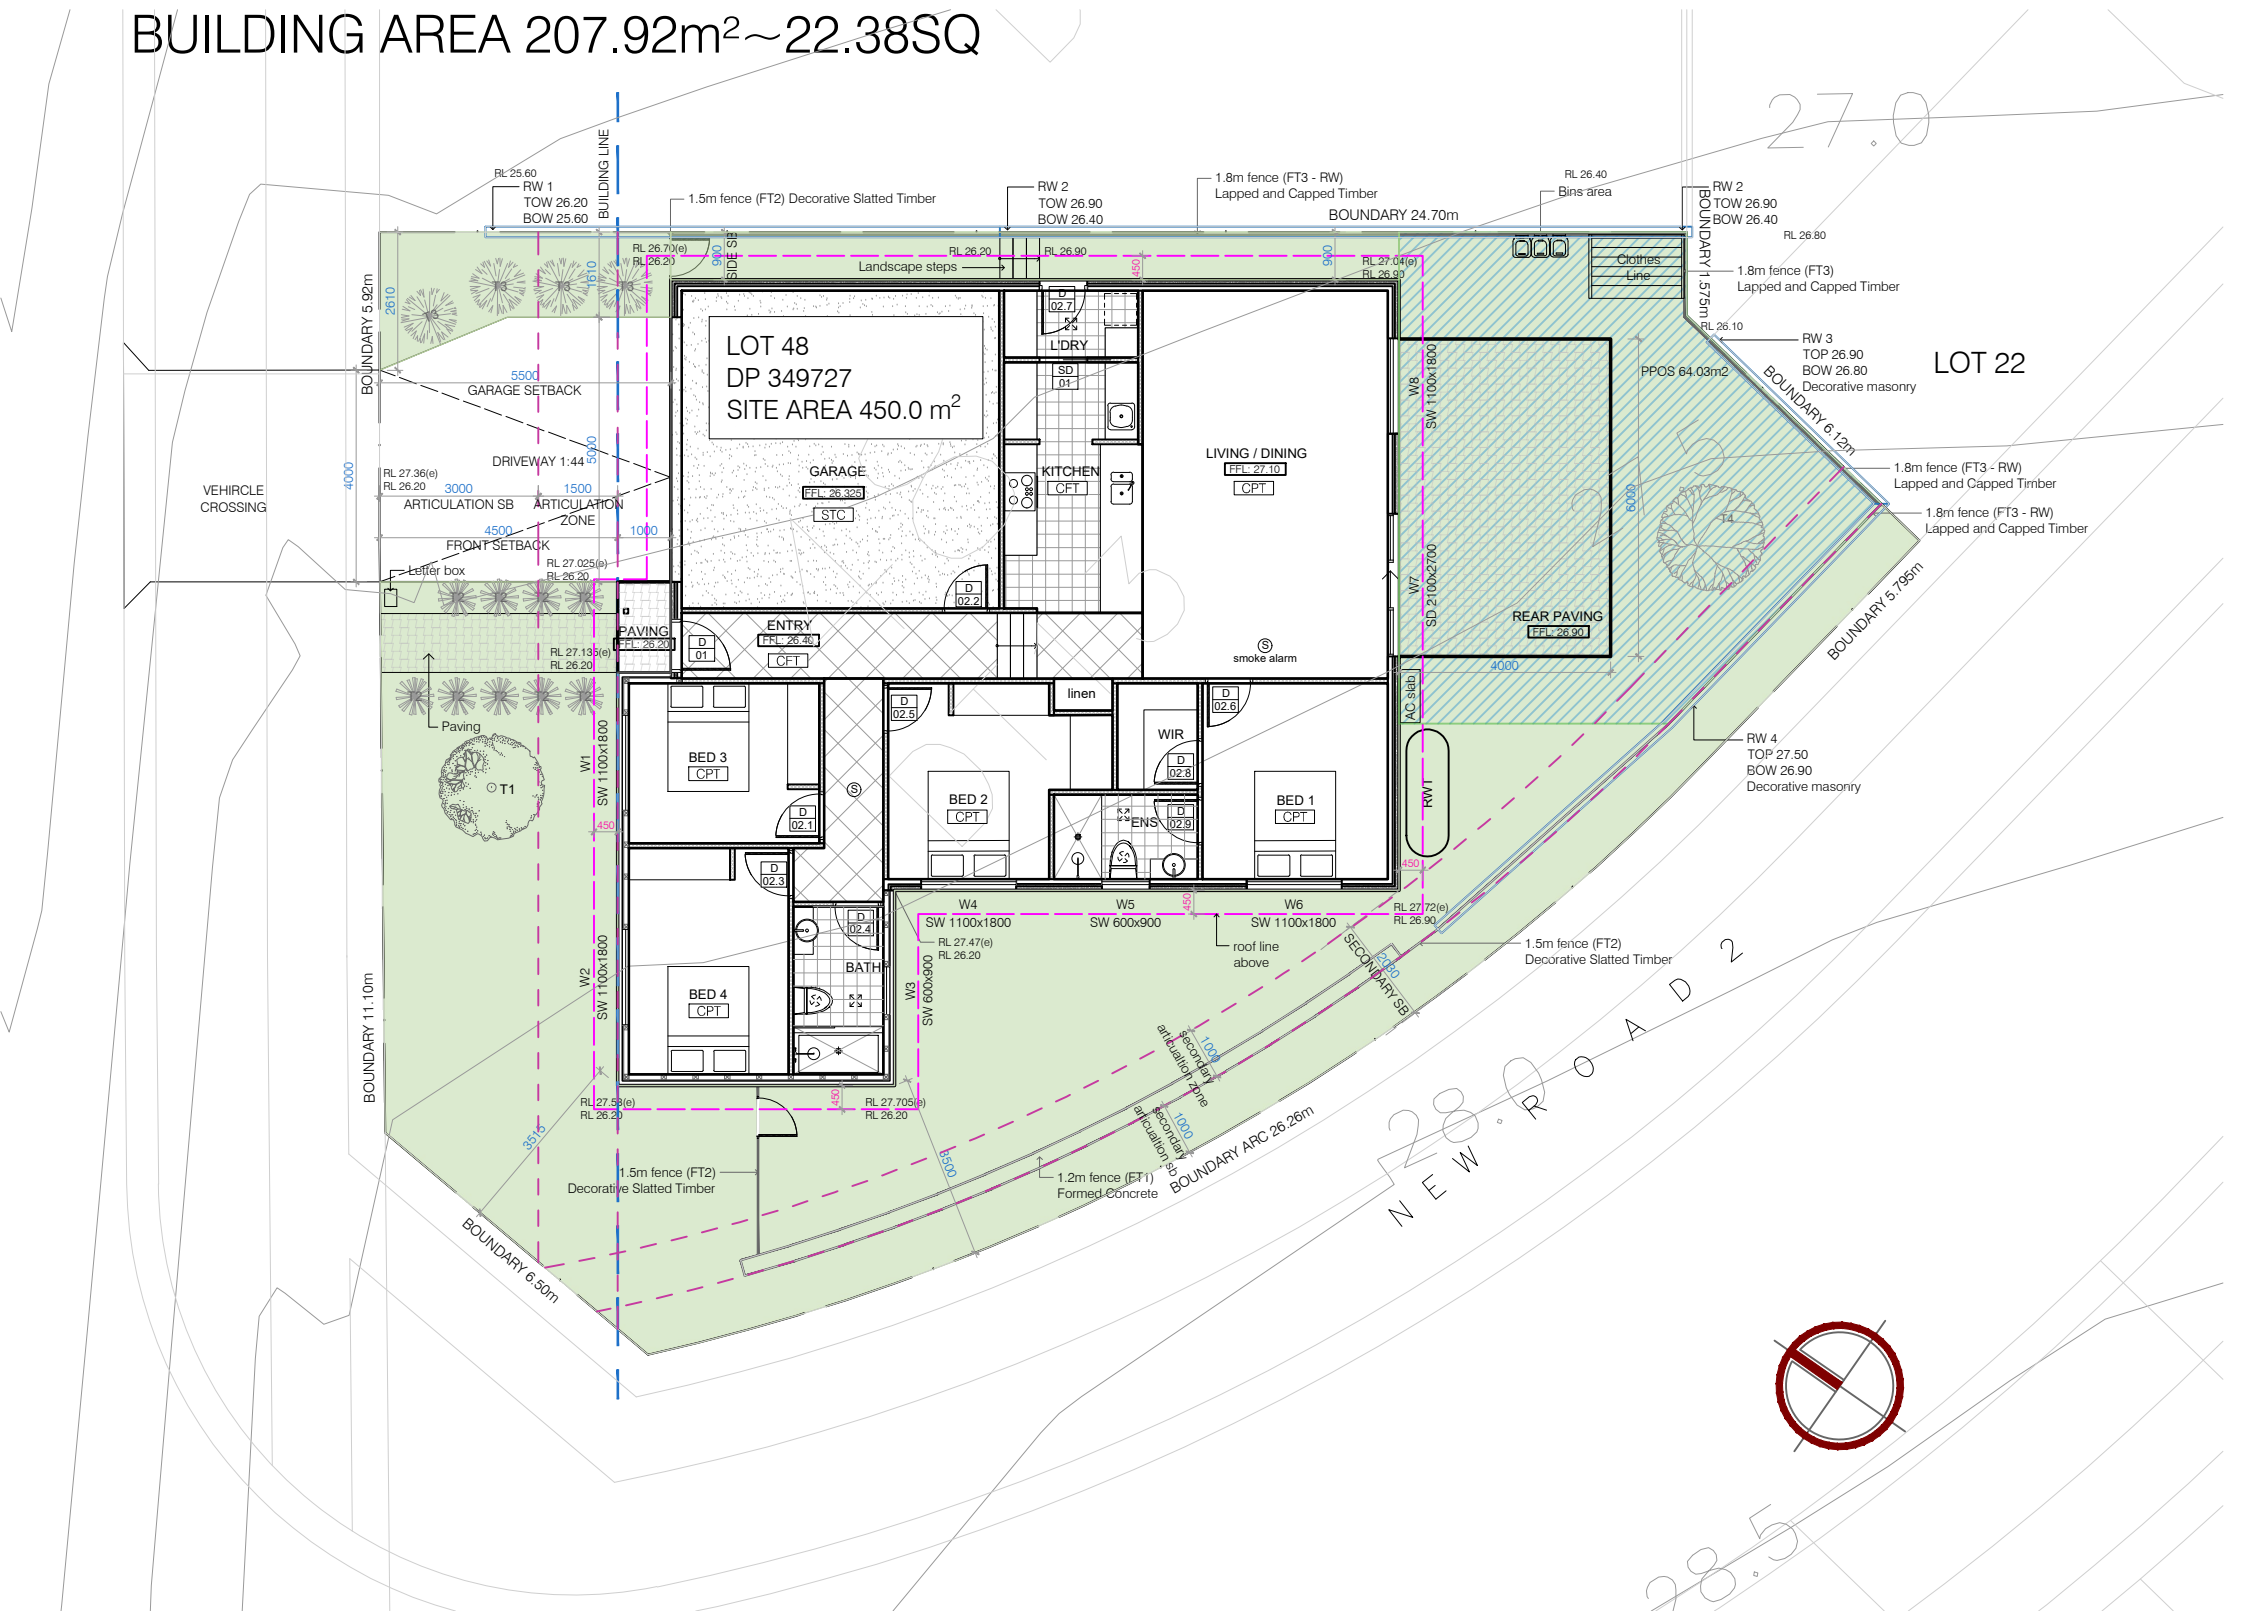


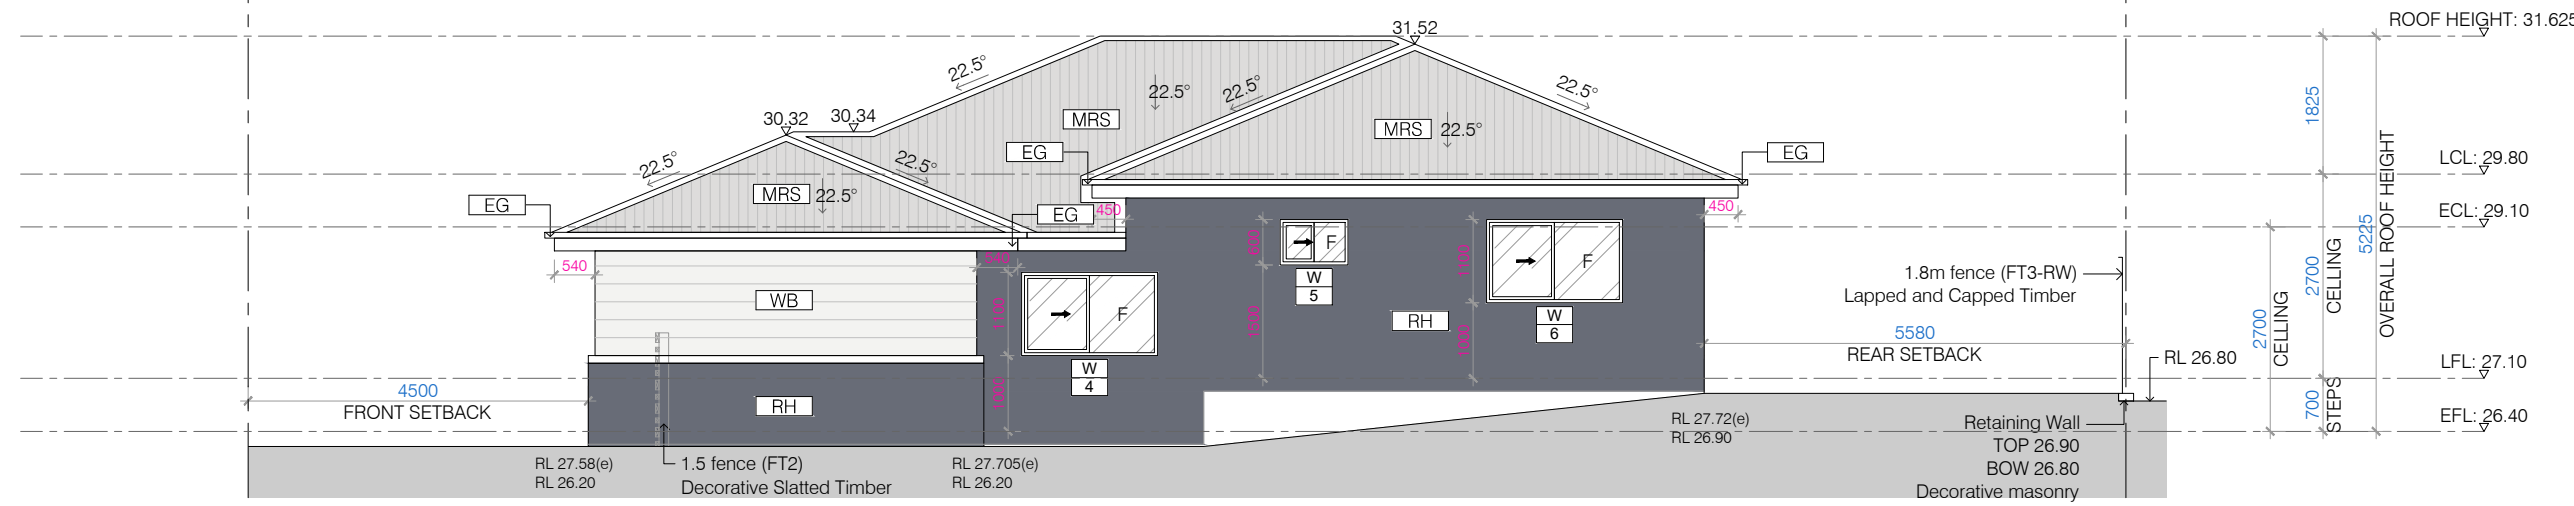


1 SOUTH WEST ELEVATION
scale 1:100

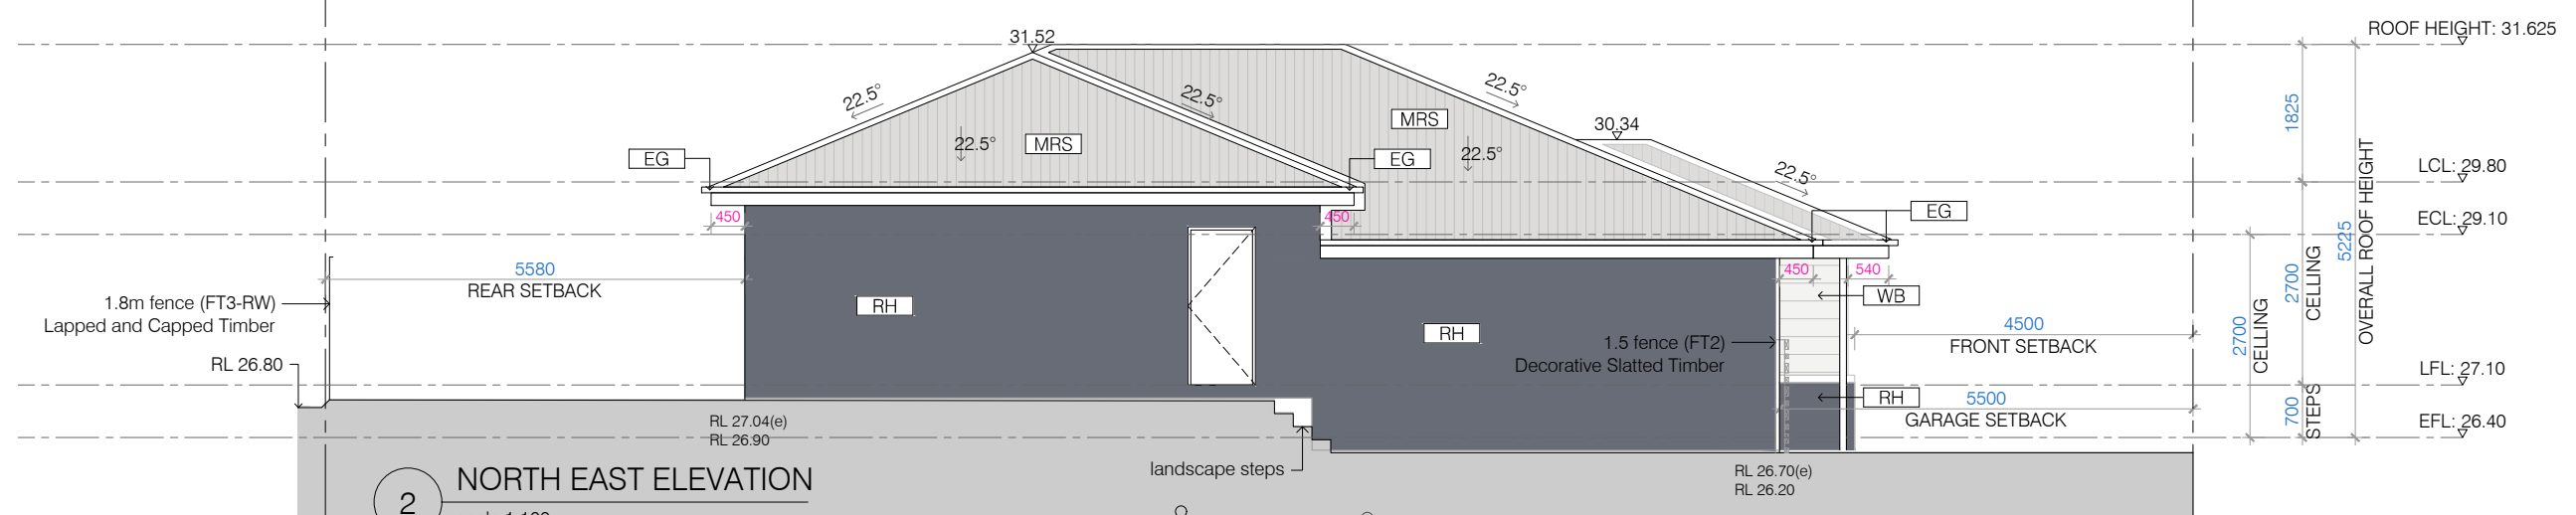

2 NORTH EAST ELEVATION
scale 1:100

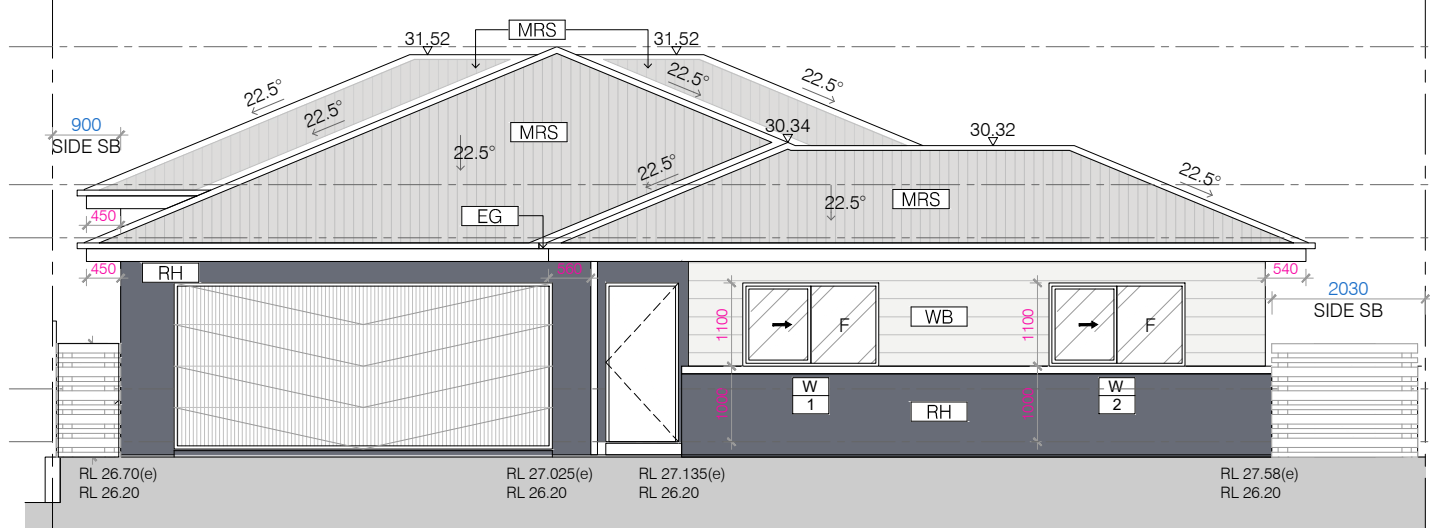

3 NORTH WEST ELEVATION
scale 1:100

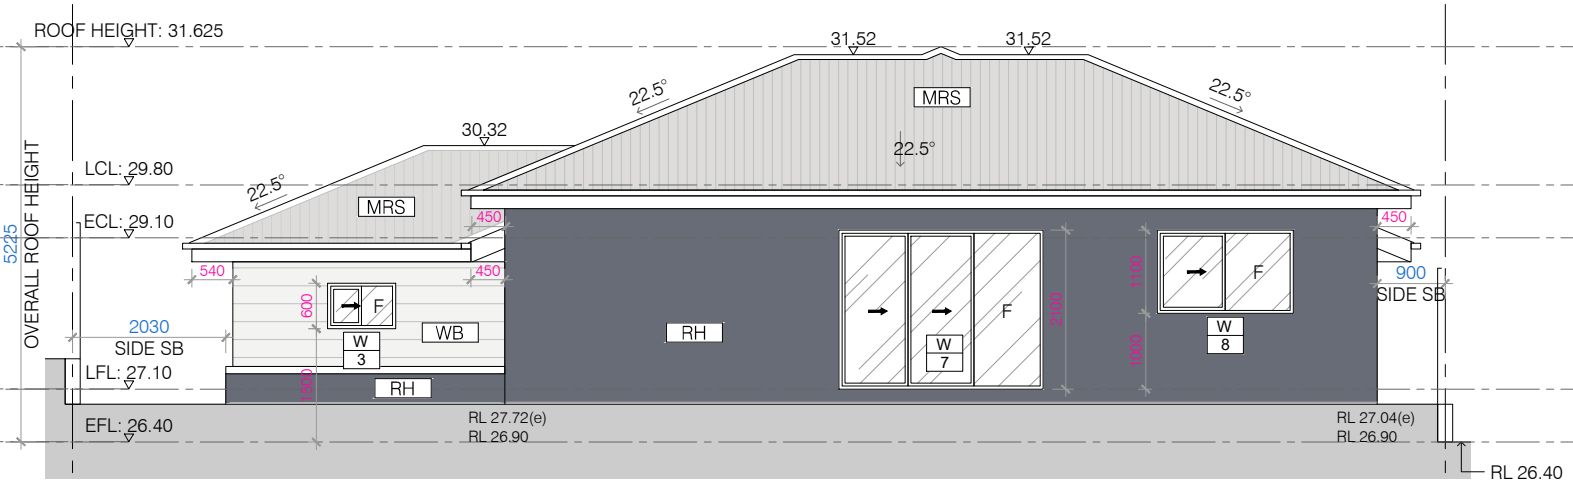

4 SOUTH EAST ELEVATION
scale 1:100